


PALM BEACH MARG

15.00 M. WIDE SERVICE ROAD

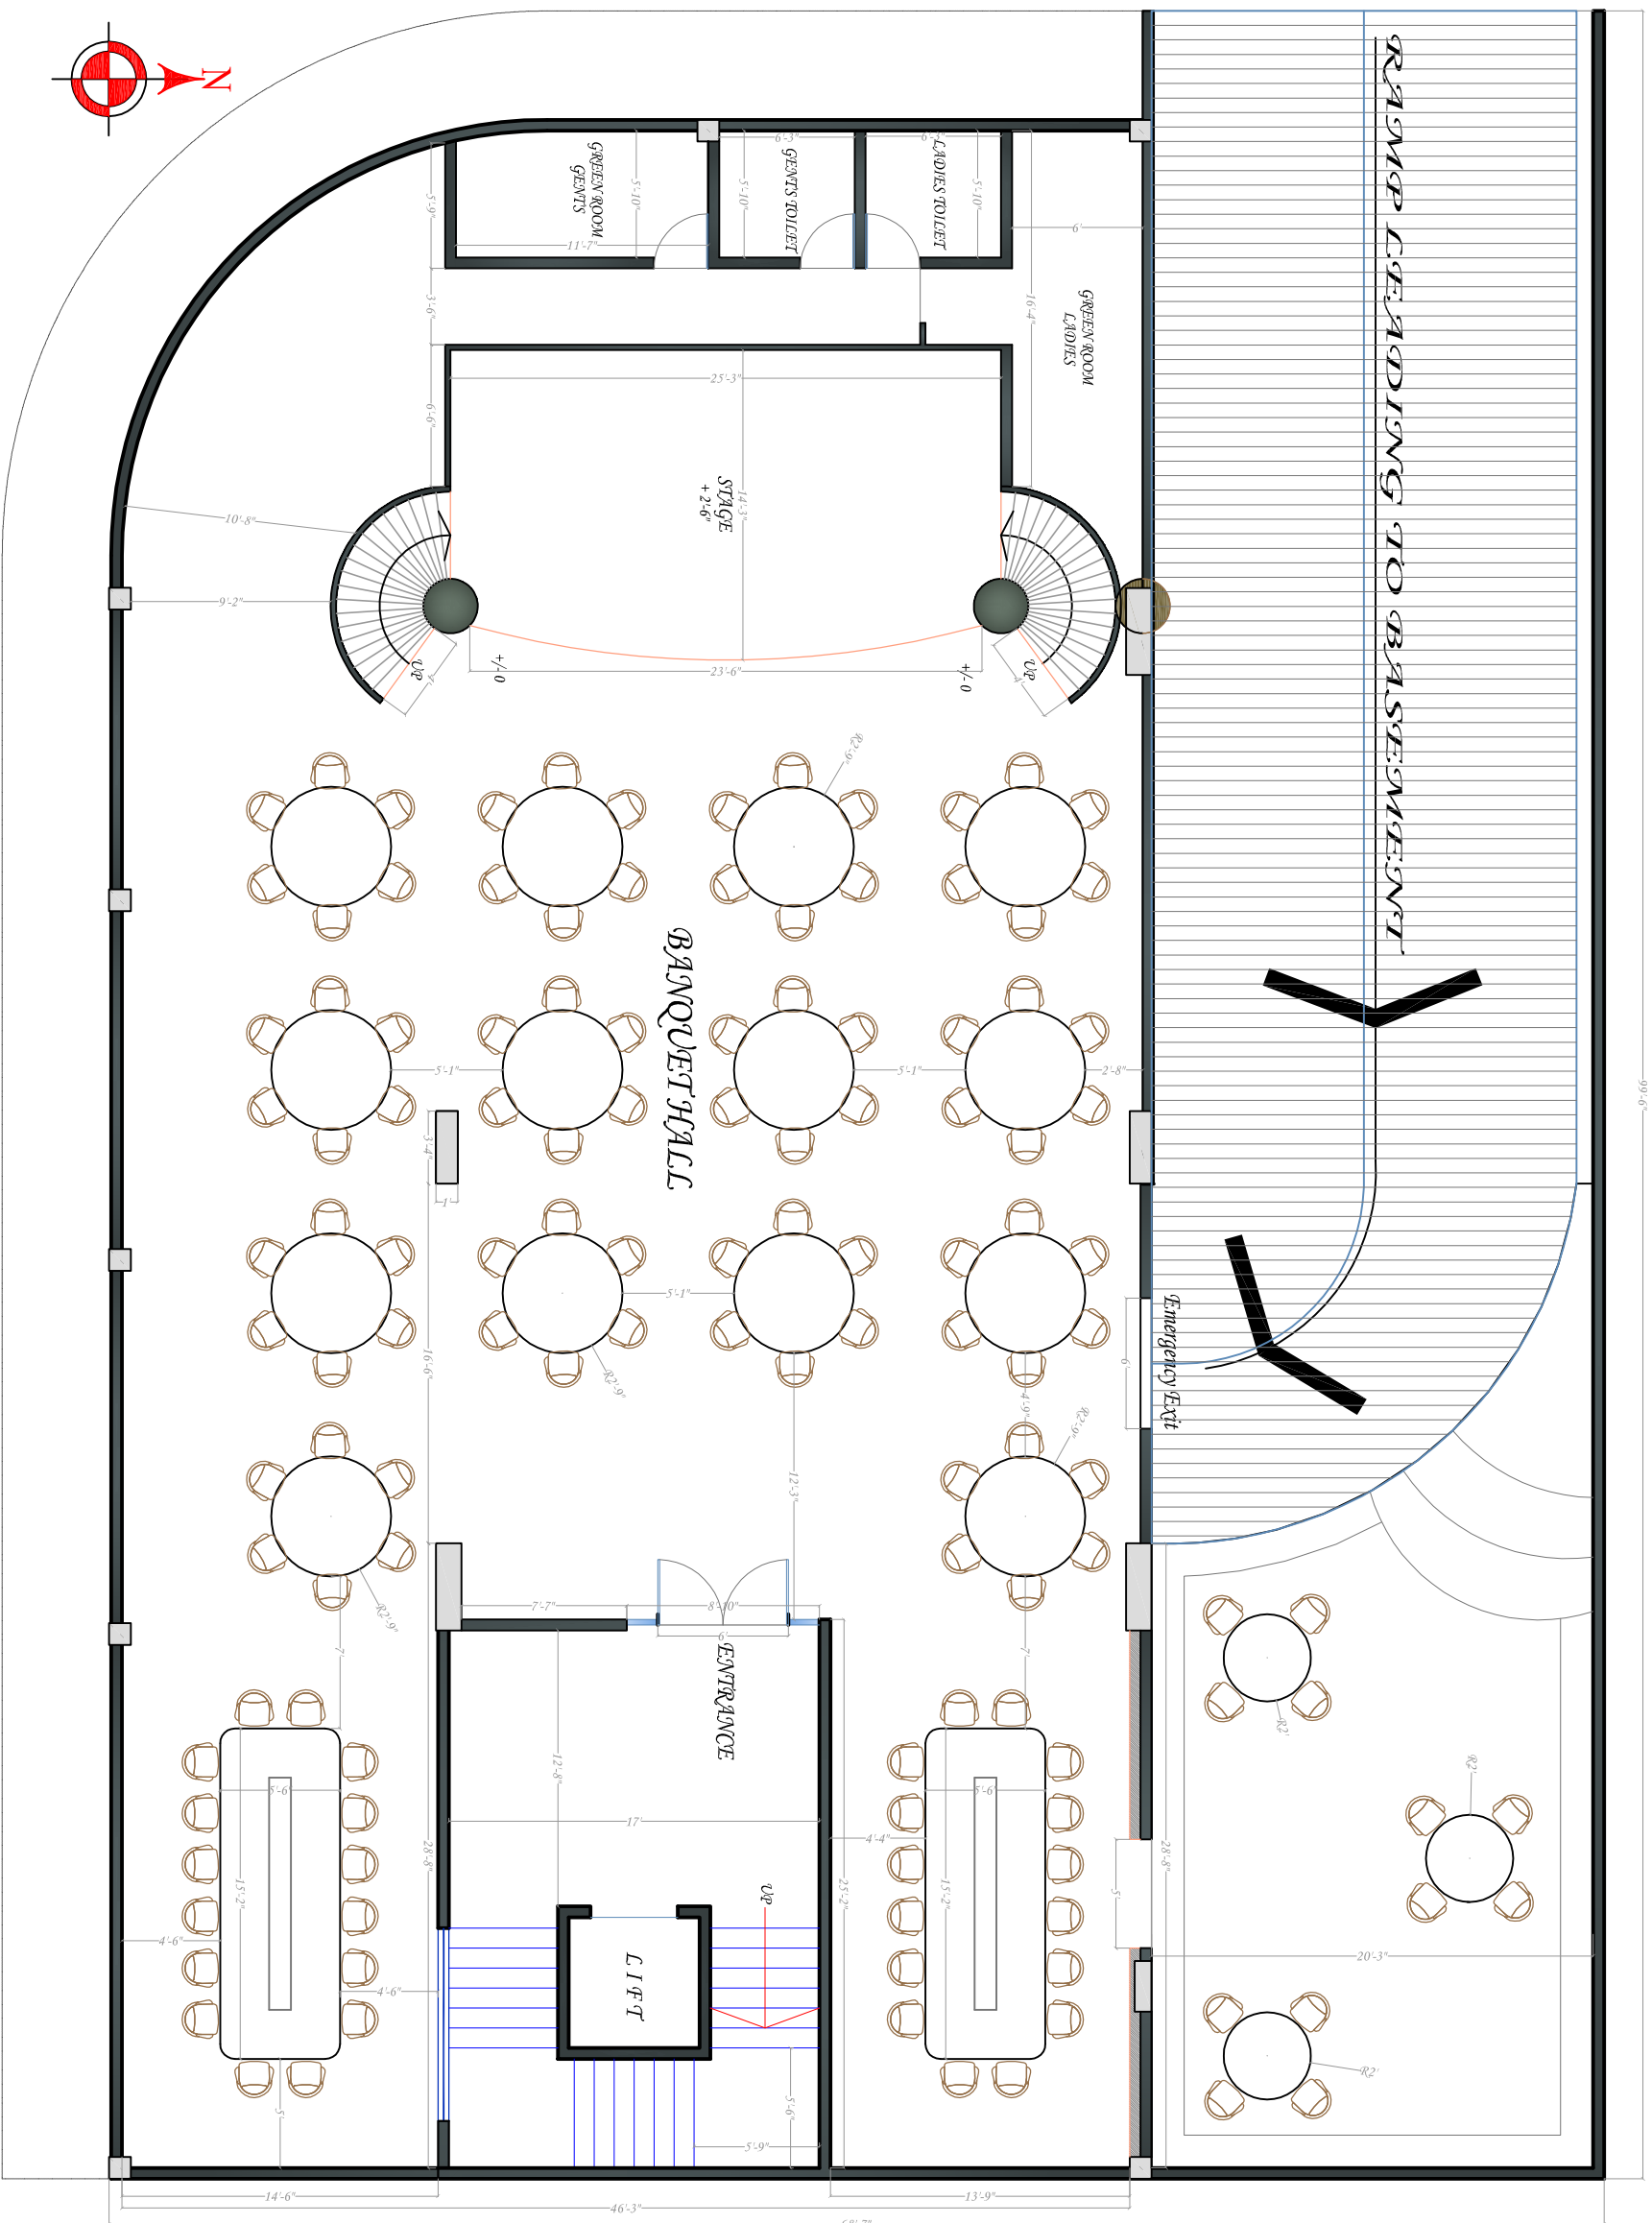

15.00 M. WIDE ROAD

BASEMENT PLAN

Interior & Project management consultancy



3rd of 4th Floor, No - 99, Sec - 8, Vaidik Sagar, Vihar, Near Shubasti
 Ph: + 2782314110 Email: FOUN@02227823141 Email: fountainheadinteriors@gmail.com

Drawing :- Interior Layout

Project :- RESTAURANT

Plot No.-5,6,SEC- 14,
 NERUL.

North	Draw No
	inf.furniture@gmail.com

Date	Drawn by	Scale
25th Mar 2009	Fahad	N/S
Checked by	Approved by	
Pradeep	Lena gary	