



PALM BEACH MARG
15.00 M. WIDE SERVICE ROAD

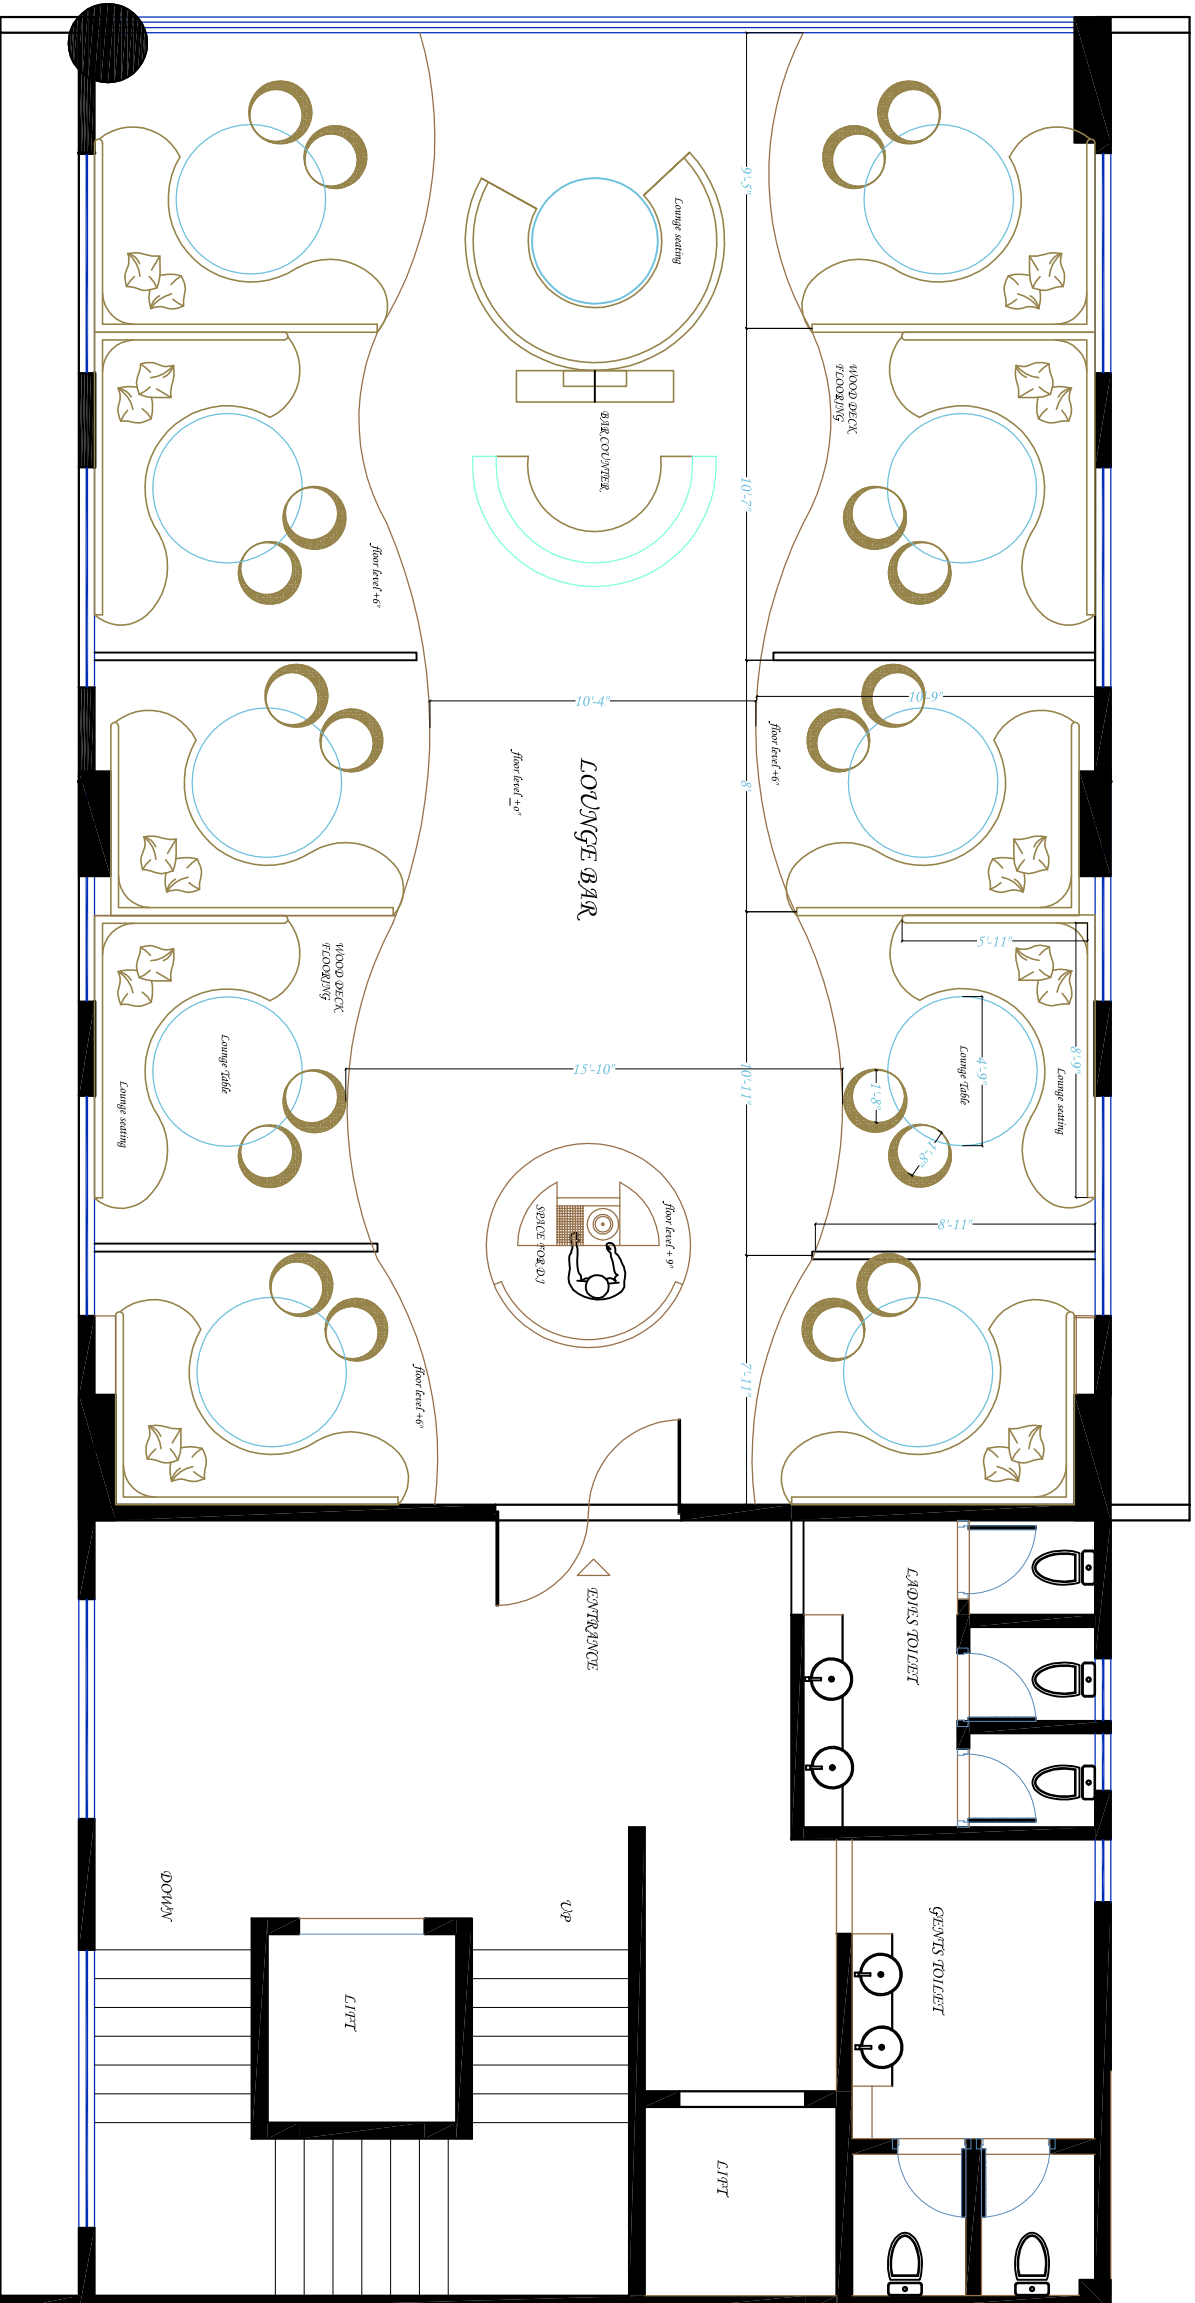

15.00 M. WIDE ROAD

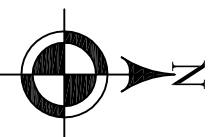

FIRST FLOOR

Interior of Project management consultancy



3rd of 4th Floor, No - 99, Sec - 8, Vaidik Sagar, Vihar, Near Shambhvi
Ph: 2782314/110 Email: Fountainheadinteriors@gmail.com

Drawing :- Interior Layout

Project :- RESTAURANT

Plot No.-5,6,SEC- 14,
NEERUL.

Date	Drawn by	Scale	North	Draw No
25th Mar 2009	Gaurav	N/S		
Checked by	Approved by			
Pradeep	Lena gary			