
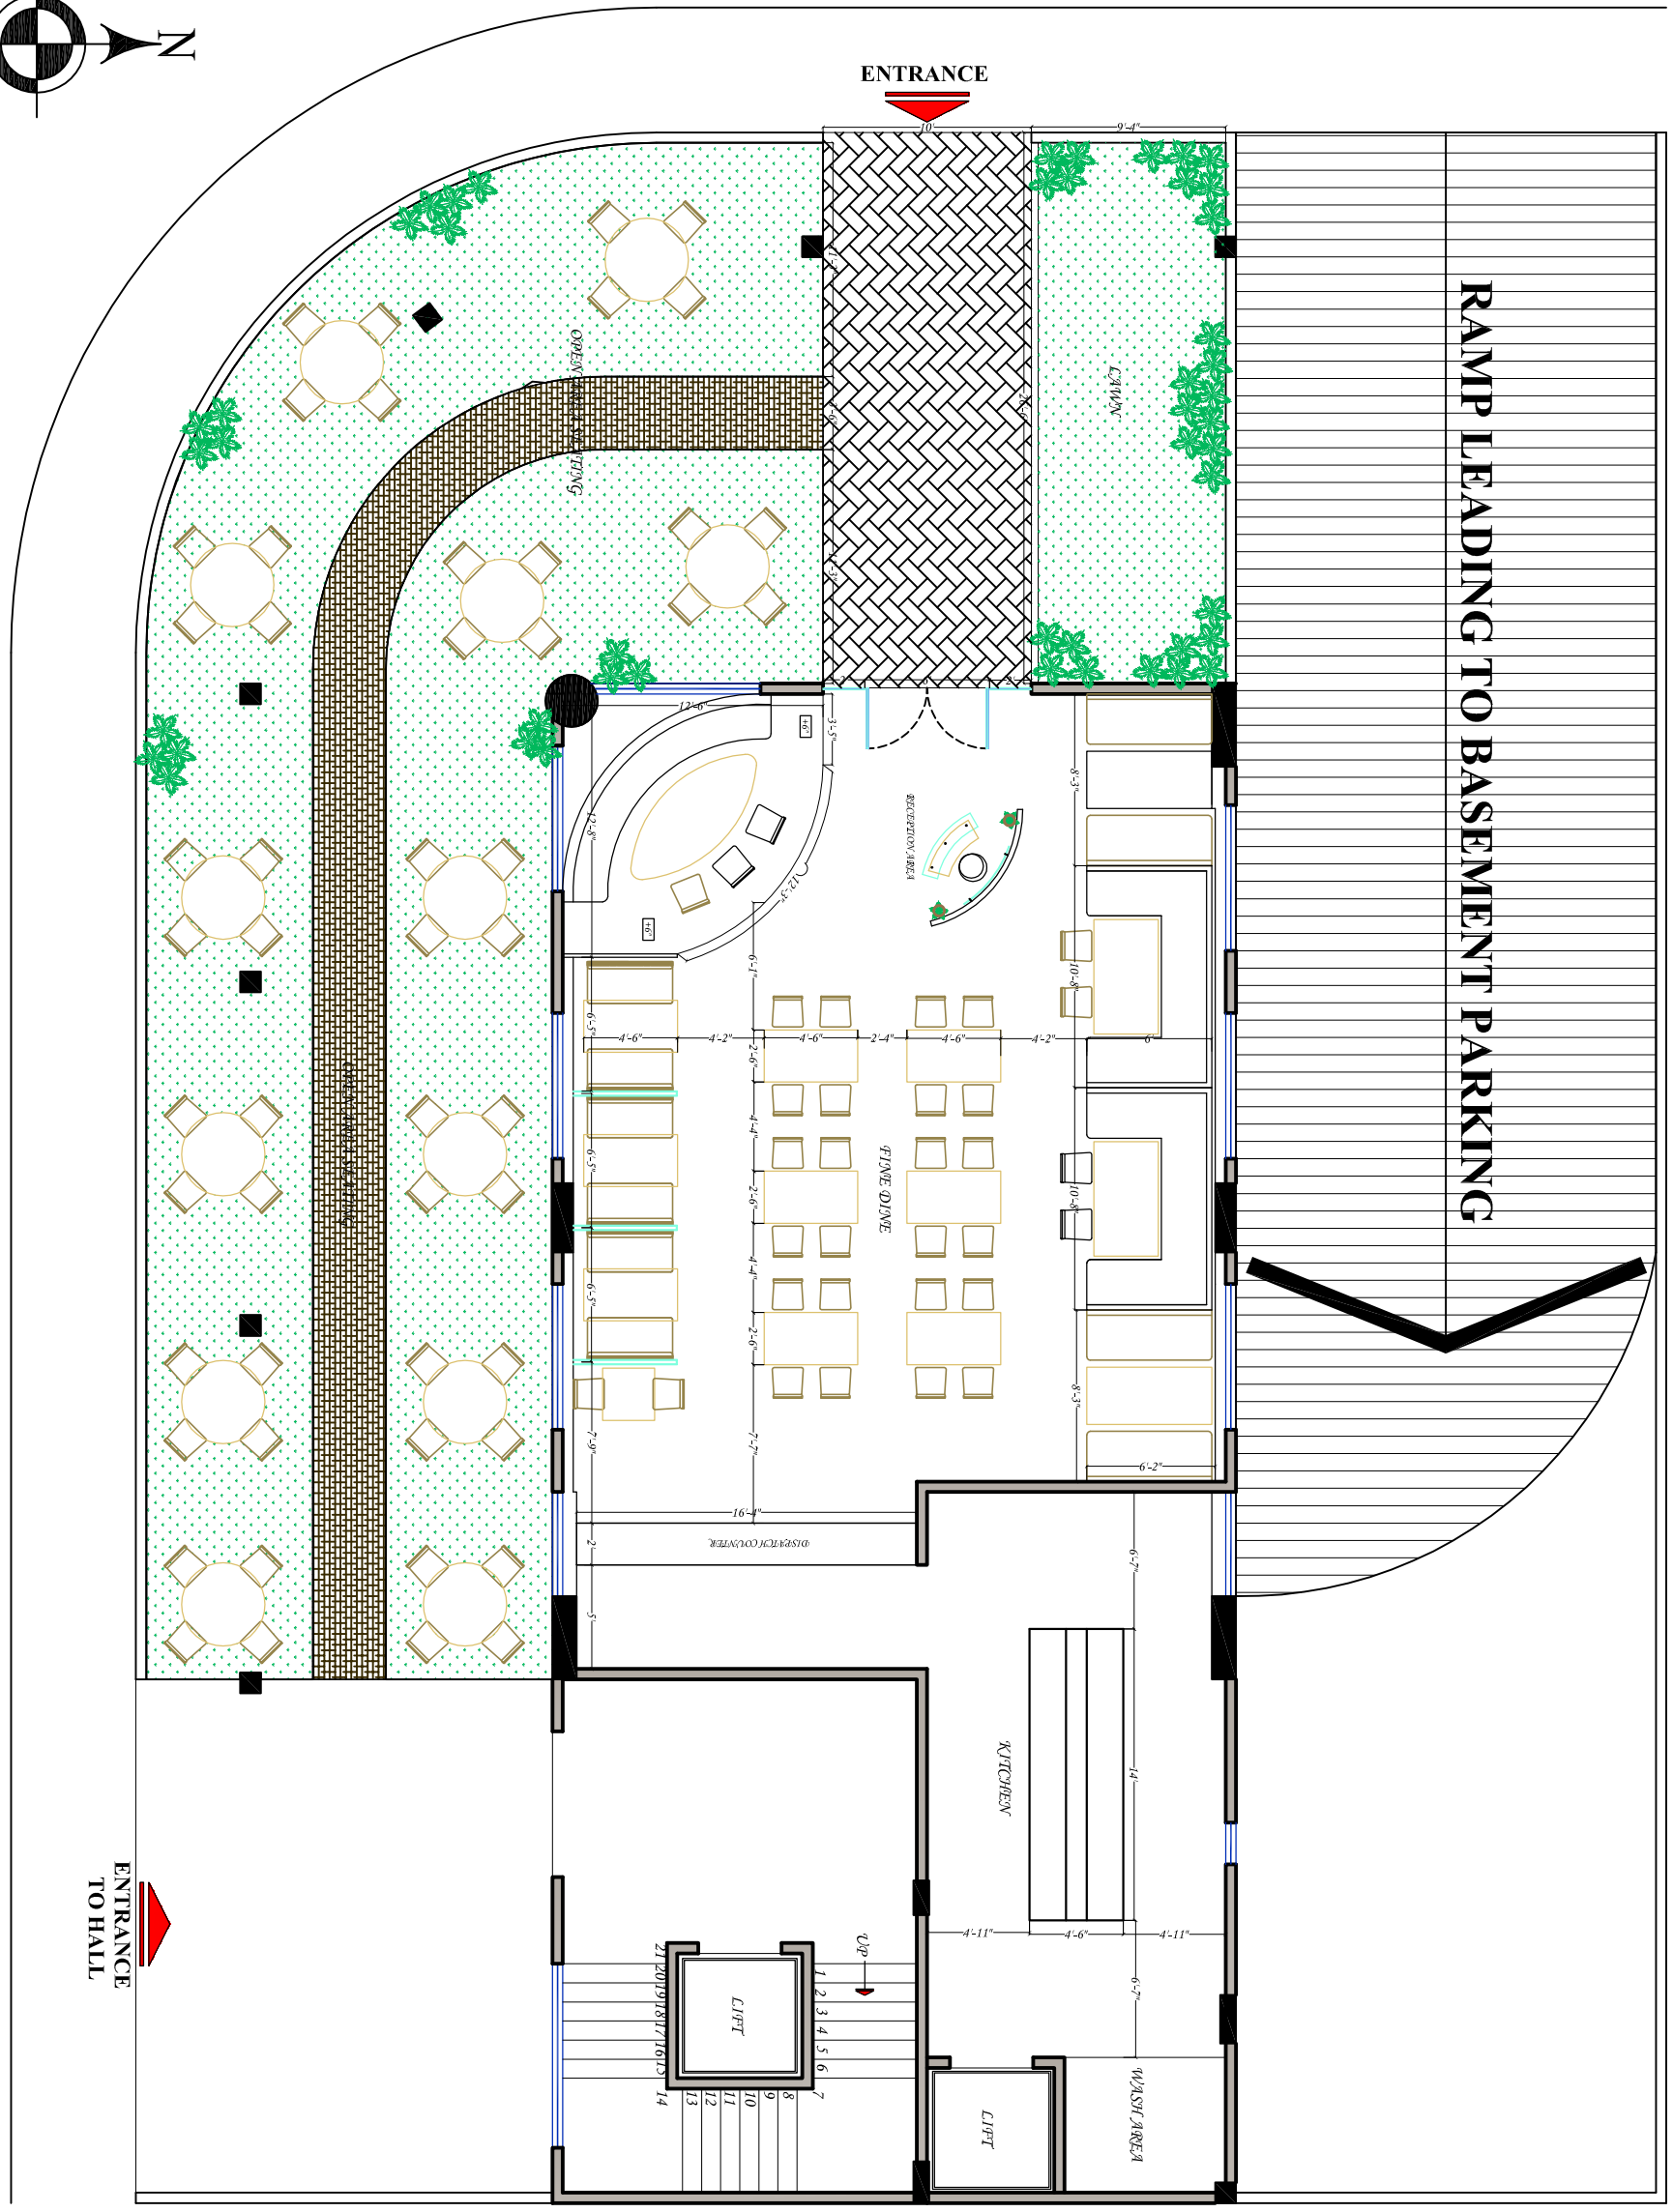


**PALM BEACH MARG
15.00 M. WIDE SERVICE ROAD**

GROUND FLOOR

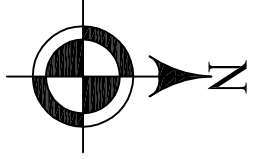

15.00 M. WIDE SERVICE ROAD

**ENTRANCE
TO HALL**

Interior & Project management consultancy



3rd of 4th Floor, No - 99, Sec - 8, Vaidya Nagar, Near, Shanthi
 Plot : 2782314/1/10 Ena, P.O.02228230415, Email : fountainheadinteriors@gmail.com

Drawing :- Interior Layout

Project :- RESTAURANT

Plot No.-5,6,SEC- 14,
 NERUL, North Draw No

Date Drawn by Scale
 25th Mar 2009 Arnod N/S

Checked by Approved by
 Pradeep Lena gary