



SECTIONAL ELEVATION A-A'

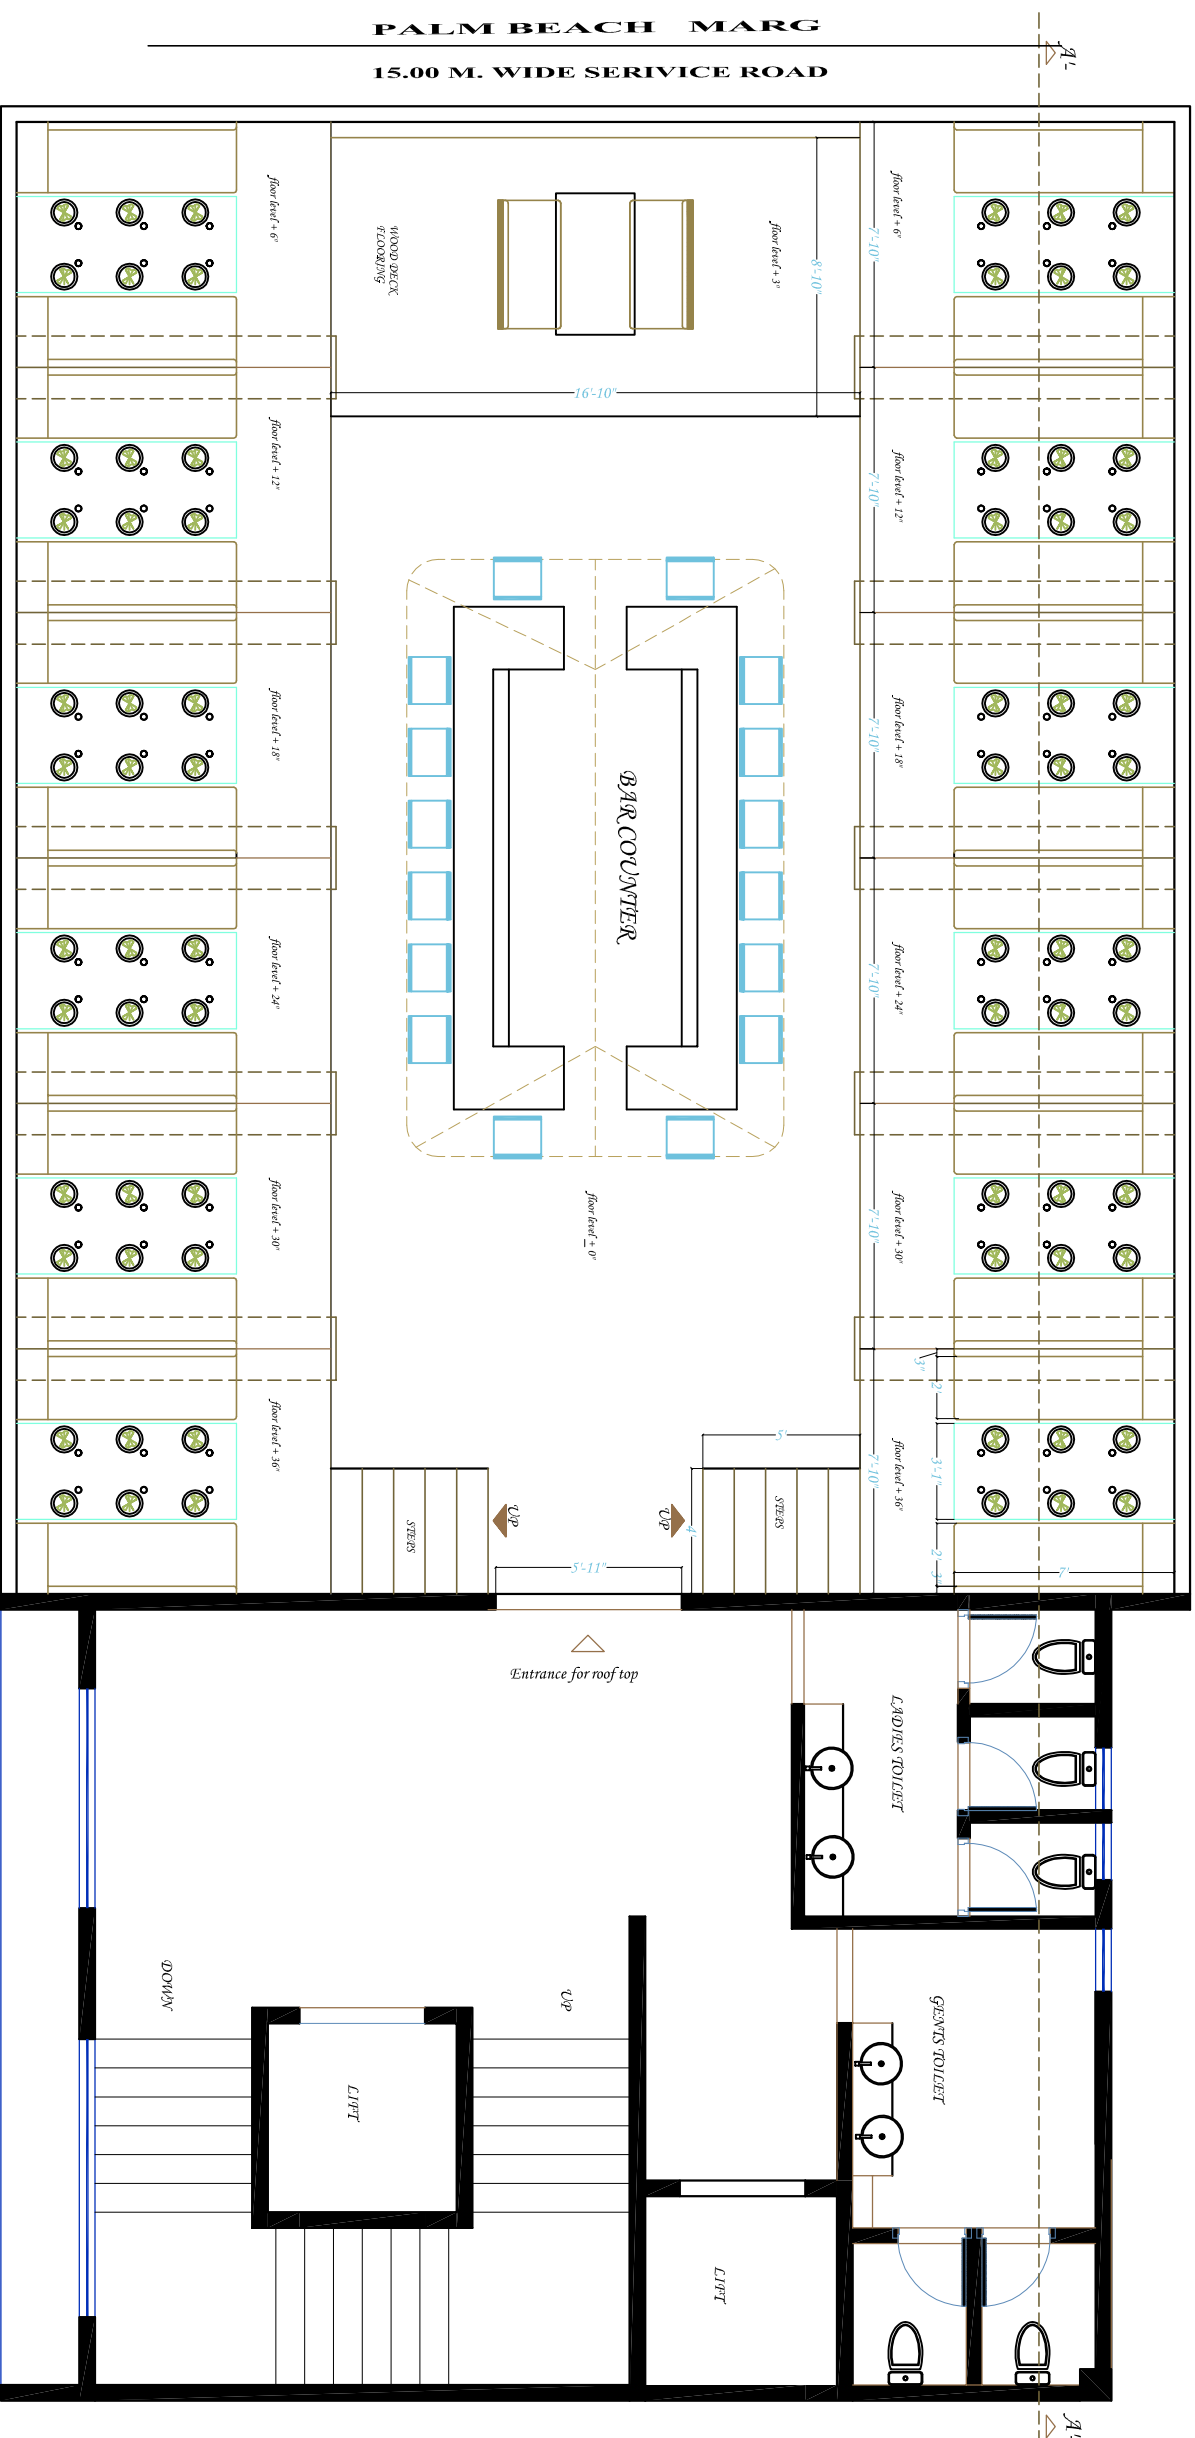

15.00 M. WIDE ROAD

TERRACE FLOOR

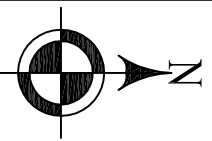

Interior & Project management consultancy



3rd of 4th Floor, No - 99, Sec - 8, Vaidya Nagar, Near, Shivajinagar
 Ph: + 91 9845341410 Email: fountainheadinteriors@gmail.com

Drawing :- Interior Layout

Project :- RESTAURANT

Plot No.-5,6,SEC- 14, NEERUL.	North	Draw No
Date	Drawn by	Scale
25th Mar 2009	Gaurav	N/S
Checked by	Approved by	
Pradeep	Lena gary	